


DRAWING NOT TO BE USED FOR CONSTRUCTION

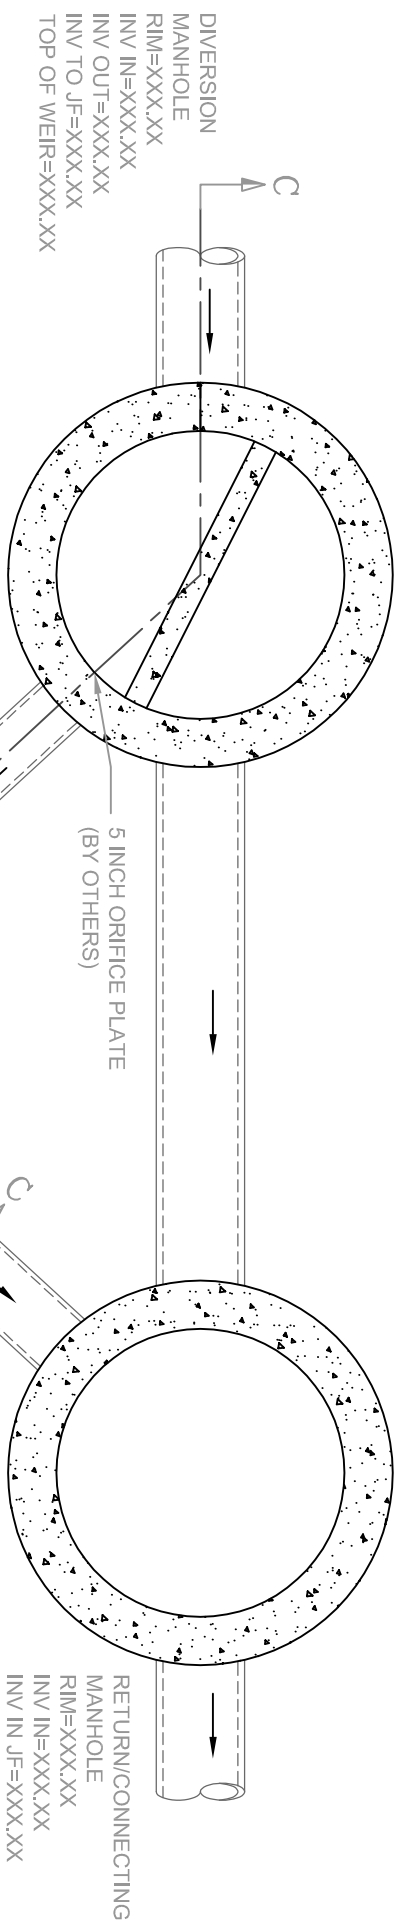

- GENERAL NOTES:**
1. ALL DIMENSIONS INDICATED ARE IN INCHES UNLESS OTHERWISE SPECIFIED.
 2. UNLESS OTHERWISE NOTED, BYPASS INFRASTRUCTURE, SUCH AS ALL UPSTREAM DIVERSION STRUCTURES, CONNECTING STRUCTURES, OR PIPE CONDUITS CONNECTING TO COMPLETE THE JELLYFISH SYSTEM SHALL BE PROVIDED AND ADDRESSED SEPARATELY.
 3. DRAWING FOR INFORMATION PURPOSES ONLY. REFER TO EOR SITE/UTILITY PLAN FOR STRUCTURE ORIENTATION.

- JELLYFISH STRUCTURE & DESIGN NOTES:**
1. 30" Ø MAINTENANCE ACCESS WALL TO BE USED FOR CLEANOUT AND ACCESS BELOW CARTRIDGE DECK.
 2. CASTINGS OR DOORS OF THE JELLYFISH MANHOLE STRUCTURE TO EXTEND TO DESIGN FINISH GRADE. DEPTHS IN EXCESS OF 12 FT MAY REQUIRE THE DESIGN AND INSTALLATION OF INTERMEDIATE SAFETY GRATES OR OTHER STRUCTURAL ELEMENTS.
 3. CASTINGS AND GRADE RINGS, OR DOORS AND DOOR RISERS, OR BOTH, SHALL BE GROUTED FOR WATERTIGHTNESS.
 4. CONCRETE RISER SECTIONS FROM BOTTOM TO TOP WILL TYPICALLY BE 3 FT, 6 FT, AND 3 FT, WITH OTHER SECTIONS ADDED AS REQUIRED INCLUDING TRANSITION PIECES TO SMALLER DIAMETER RISERS FOR SURFACE ACCESSES WHERE WARRANTED BY SERVICING DEPTH.
 5. IF MINIMUM DEPTH FROM TOP OF CARTRIDGE DECK TO BOTTOM OF STRUCTURAL TOP SLAB (5.5 FT) CANNOT BE ACHIEVED DUE TO PIPING INVERT ELEVATIONS OF OTHER SIDE CONSTRAINTS, ALTERNATIVE CUSTOM TOP SLAB DESIGN AND HATCH CONFIGURATIONS MAY BE AVAILABLE. HATCH DOORS SHOULD BE SIZED TO PROVIDE ACCESS ABOVE THE CARTRIDGES TO ACCOMMODATE MAINTENANCE.
 6. STEPS TO BE APPROXIMATELY 1'4" APART AND DIMENSIONS MUST MEET LOCAL STANDARDS.
 7. STEPS MUST BE INSTALLED AFTER CARTRIDGE DECK IS IN PLACE.
 8. CONFIGURATION OF INLET AND OUTLET CAN VARY TO MEET SITE'S NEEDS.
 9. ALL SECTIONS AND PARTS TO MEET OR EXCEED ASTM C-478, ASTM C-443, AND ASTM D-4097 CORRESPONDING TO AASHTO SPECIFICATIONS, AND ANY OTHER SITE OR LOCAL STANDARDS.
 10. THIS DRAWING MUST BE VIEWED IN CONJUNCTION WITH THE STANDARD JELLYFISH SPECIFICATION, AND STORMWATER QUALITY FILTER TREATMENT JELLYFISH DOCUMENTS.

SITE PLAN

| | |
|---------------------------|--------|
| Treatment Flow Rate (cfs) | XXX.XX |
| By Pass Flow Rate (cfs) | XXX.XX |
| Drainage Area (acres) | XXX.XX |
| % Impervious | XXX.XX |
| # of Hi-Flo Cartridges | |
| # of Draindown Cartridges | |
| Model | |


RIM=XXX.XX
8" INV IN=XXX.XX
10" INV OUT=XXX.XX

XXX.XX INFORMATION TO BE SUPPLIED BY ENGINEER OF RECORD

FOR SITE SPECIFIC DRAWINGS PLEASE CONTACT YOUR LOCAL IMBRIUM SYSTEMS REPRESENTATIVE. SITE SPECIFIC DRAWINGS ARE BASED ON THE BEST AVAILABLE INFORMATION AT THE TIME. SOME FIELD REVISIONS TO THE SYSTEM LOCATION OR CONNECTION PIPING MAY BE NECESSARY BASED ON AVAILABLE SPACE OR SITE CONFIGURATION REVISIONS. ELEVATIONS SHOULD BE MAINTAINED EXCEPT WHERE NOTED ON BYPASS STRUCTURE.

| <p>JELLYFISH MODEL JF6 WITH HATCH IMBRIUM SYSTEMS</p> <p>www.imbriumsystems.com TOLL FREE: 1-888-279-8826</p> | <p>SCALE 3/8" = 1' - 0"</p> | | | | | | | | | | | | | | | | | | | | | | | | | |
|---|------------------------------------|----|----|-----|-----|-----|---|------|----|----|-----|----|---|------|----|----|-----|-----|--|----------------|---------------|-----------------|--------------------|-------------|---------|----------------------|
| <table border="1" style="width: 100%; border-collapse: collapse;"> <tr> <th>REV</th> <th>Y</th> <th>M</th> <th>D</th> <th>DRN</th> <th>CHK</th> </tr> <tr> <td>1</td> <td>2011</td> <td>01</td> <td>11</td> <td>DES</td> <td>BG</td> </tr> <tr> <td>0</td> <td>2010</td> <td>06</td> <td>16</td> <td>DER</td> <td>MMP</td> </tr> </table> | REV | Y | M | D | DRN | CHK | 1 | 2011 | 01 | 11 | DES | BG | 0 | 2010 | 06 | 16 | DER | MMP | <table border="1" style="width: 100%; border-collapse: collapse;"> <tr> <td>HATCH REVISION</td> <td>DRAWN BY: DES</td> </tr> <tr> <td>INITIAL RELEASE</td> <td>DATE: JAN 11, 2011</td> </tr> <tr> <td>DESCRIPTION</td> <td>REV.: 1</td> </tr> </table> | HATCH REVISION | DRAWN BY: DES | INITIAL RELEASE | DATE: JAN 11, 2011 | DESCRIPTION | REV.: 1 | <p>1 OF 3</p> |
| REV | Y | M | D | DRN | CHK | | | | | | | | | | | | | | | | | | | | | |
| 1 | 2011 | 01 | 11 | DES | BG | | | | | | | | | | | | | | | | | | | | | |
| 0 | 2010 | 06 | 16 | DER | MMP | | | | | | | | | | | | | | | | | | | | | |
| HATCH REVISION | DRAWN BY: DES | | | | | | | | | | | | | | | | | | | | | | | | | |
| INITIAL RELEASE | DATE: JAN 11, 2011 | | | | | | | | | | | | | | | | | | | | | | | | | |
| DESCRIPTION | REV.: 1 | | | | | | | | | | | | | | | | | | | | | | | | | |

DRAWING NOT TO BE USED FOR CONSTRUCTION

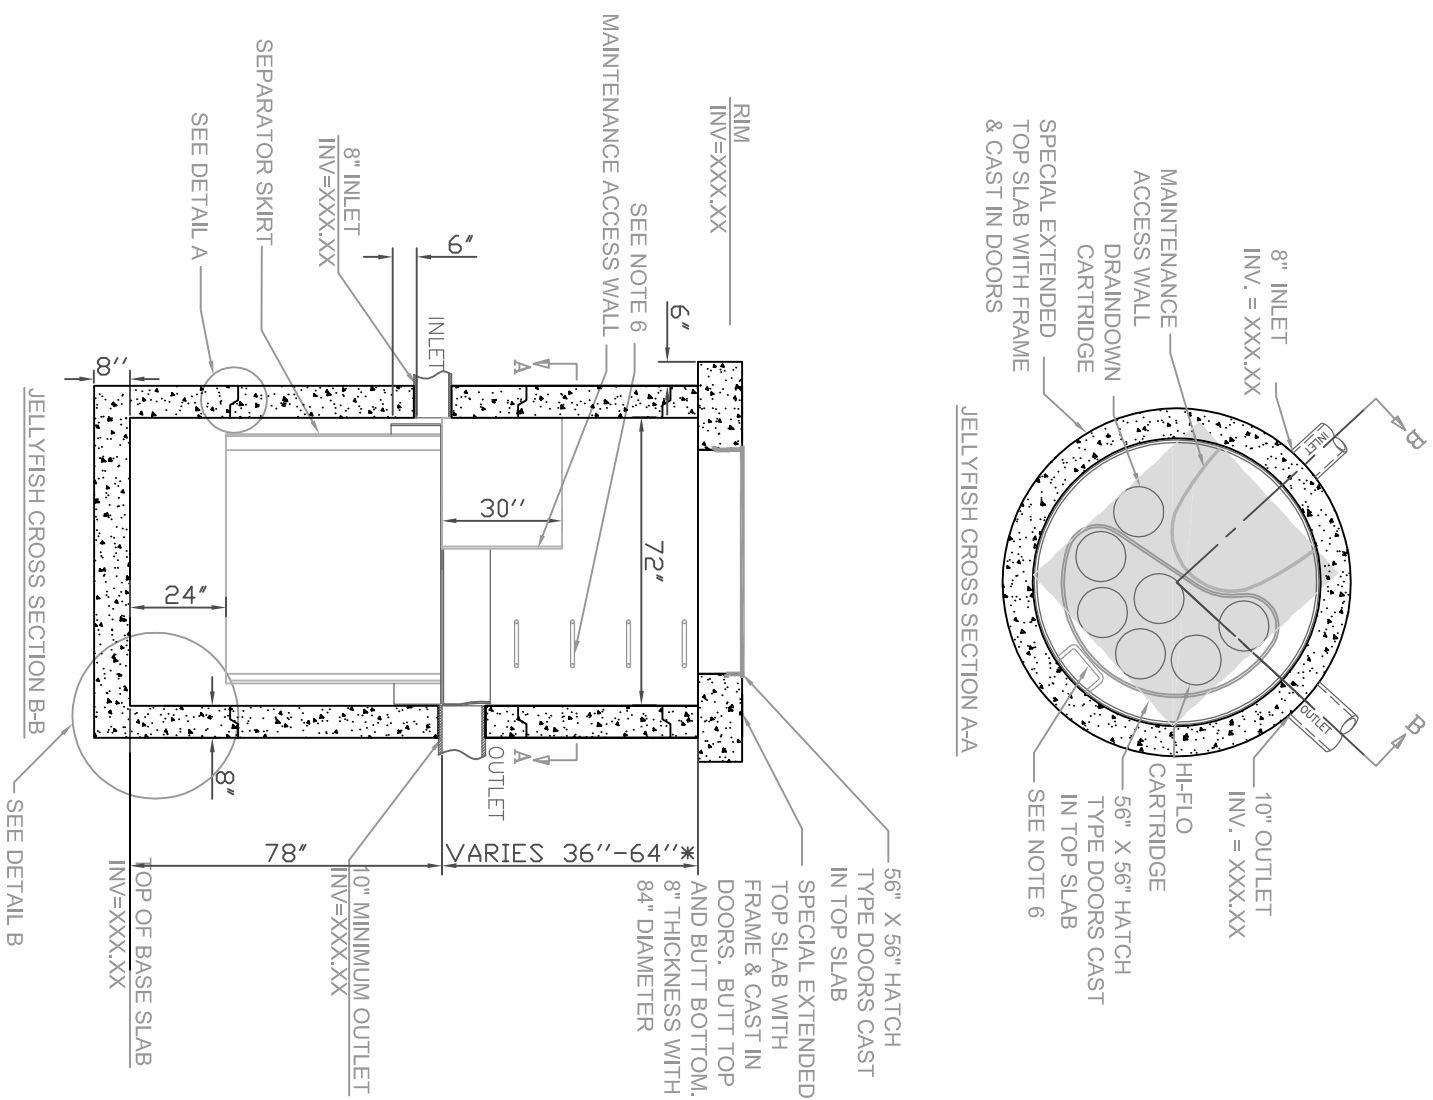



NOTES:
 1. DEPTHS SHALLOWER THAN 36" MAY BE POSSIBLE AT LOWER FLOW RATES THAN 50GPM.

XXX.XX INFORMATION TO BE
 SUPPLIED BY ENGINEER OF RECORD

FOR SITE SPECIFIC DRAWINGS PLEASE CONTACT YOUR LOCAL IMBRIUM SYSTEMS REPRESENTATIVE. SITE SPECIFIC DRAWINGS ARE BASED ON THE BEST AVAILABLE INFORMATION AT THE TIME. SOME FIELD REVISIONS TO THE SYSTEM LOCATION OR CONNECTION PIPING MAY BE NECESSARY BASED ON AVAILABLE SPACE OR SITE CONFIGURATION REVISIONS. ELEVATIONS SHOULD BE MAINTAINED EXCEPT WHERE NOTED ON BYPASS STRUCTURE.

| | | | | | |
|---------------------------|------|-----------------------------|-----------------------------|--------------------------|------------------|
| JELLYFISH | | SCALE 1/4" = 1' - 0" | MODEL JF6 WITH HATCH | | Jellyfish |
| IMBRIUM SYSTEMS | | | HATCH REVISION | | |
| www.imbriumsystems.com | | DRAWN BY: DES | | FILE: JF6 WITH HATCH.dwg | |
| TOLL FREE: 1-888-279-8826 | | DATE: JAN 11, 2011 | | REV.: 1 | |
| REV | Y | M | D | DRN | CHK |
| 0 | 2010 | 06 | 16 | DER | MMP |
| 1 | 2011 | 01 | 11 | DES | BG |
| | | | | HATCH RELEASE | DESCRIPTION |
| | | | | 2 OF 3 | |

DRAWING NOT TO BE USED FOR CONSTRUCTION

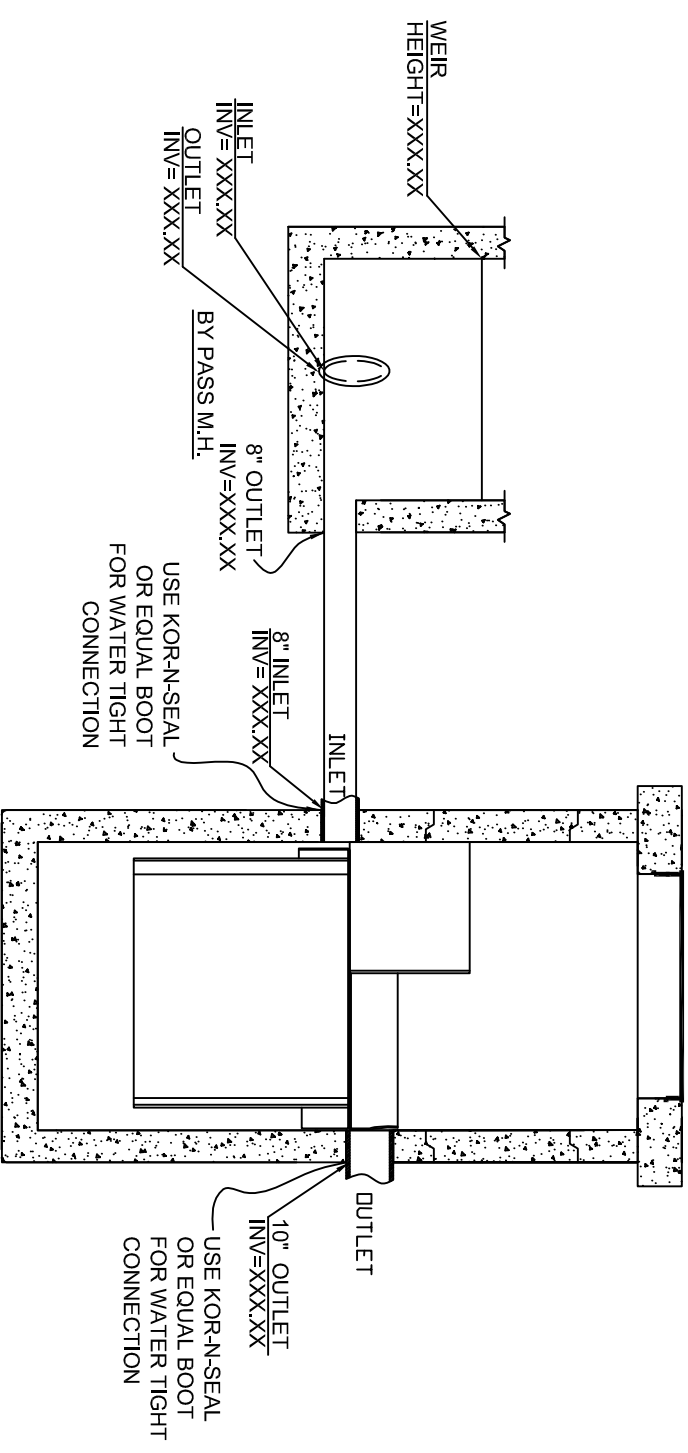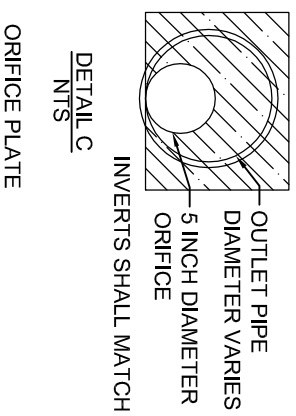

- GENERAL NOTES:**
1. ALL DIMENSIONS INDICATED ARE IN INCHES UNLESS OTHERWISE SPECIFIED.
 2. UNLESS OTHERWISE NOTED, BYPASS INFRASTRUCTURE, SUCH AS ALL UPSTREAM DIVERSION STRUCTURES, CONNECTING STRUCTURES, OR PIPE CONDUITS CONNECTING TO COMPLETE THE JELLYFISH SYSTEM SHALL BE PROVIDED AND ADDRESSED SEPARATELY.
 3. DRAWING FOR INFORMATION PURPOSES ONLY. REFER TO EOR SITE/UTILITY PLAN FOR STRUCTURE ORIENTATION.

- INSTALLATION NOTES:**
1. CONTRACTOR TO PROVIDE EQUIPMENT TO RIG, UNLOAD, AND SET STRUCTURE.
 2. CONTRACTOR WILL INSTALL AND LEVEL THE STRUCTURE, SEALING THE JOINTS, LINE ENTRY AND EXIT POINTS (NON-SHRINK GROUT WITH APPROVED WATERSTOP OR FLEXIBLE BOOTS), AND ALL LIFE POINTS TO MAKE STRUCTURE WATERTIGHT.
 3. CONTRACTOR TO TAKE APPROPRIATE MEASURES TO PREVENT UNTREATED CONSTRUCTION SITE EROSION AND SEDIMENT CONTROL RUNOFF FROM ENTERING THE JELLYFISH.
 4. CARTRIDGE INSTALLATION SHALL OCCUR ONLY AFTER SITE HAS BEEN STABILIZED AND THE JELLYFISH UNIT IS CLEAN AND FREE OF DEBRIS. CARTRIDGES SHALL BE FURNISHED NEW, AT TIME OF FINAL ACCEPTANCE.

THE JELLYFISH SYSTEM IS PROTECTED BY THE FOLLOWING PATENTS:
 PATENTS PENDING

XXX.XX INFORMATION TO BE
 SUPPLIED BY ENGINEER OF RECORD

FOR SITE SPECIFIC DRAWINGS PLEASE CONTACT YOUR LOCAL IMBRIUM SYSTEMS REPRESENTATIVE. SITE SPECIFIC DRAWINGS ARE BASED ON THE BEST AVAILABLE INFORMATION AT THE TIME. SOME FIELD REVISIONS TO THE SYSTEM LOCATION OR CONNECTION PIPING MAY BE NECESSARY BASED ON AVAILABLE SPACE OR SITE CONFIGURATION REVISIONS. ELEVATIONS SHOULD BE MAINTAINED EXCEPT WHERE NOTED ON BYPASS STRUCTURE.

| | | | | |
|--|--|-----------------------------|------------------|--|
| JELLYFISH | | SCALE 1/4" = 1' - 0" | JELLYFISH | |
| MODEL JF6 WITH HATCH | | | JELLYFISH | |
| IMBRIUM SYSTEMS | | Jellyfish | | |
| www.imbrium.com TOLL FREE: 1-888-279-8826 | | FILE: JF6 WITH HATCH.dwg | | |
| www.imbrium.com | | DRAWN BY: DES | | |
| TOLL FREE: 1-888-279-8826 | | DATE: JAN 11, 2011 | | |
| TOLL FREE: 1-888-279-8826 | | REV.: 1 | | |
| TOLL FREE: 1-888-279-8826 | | 3 OF 3 | | |