



DRAWING NOT TO BE USED FOR CONSTRUCTION

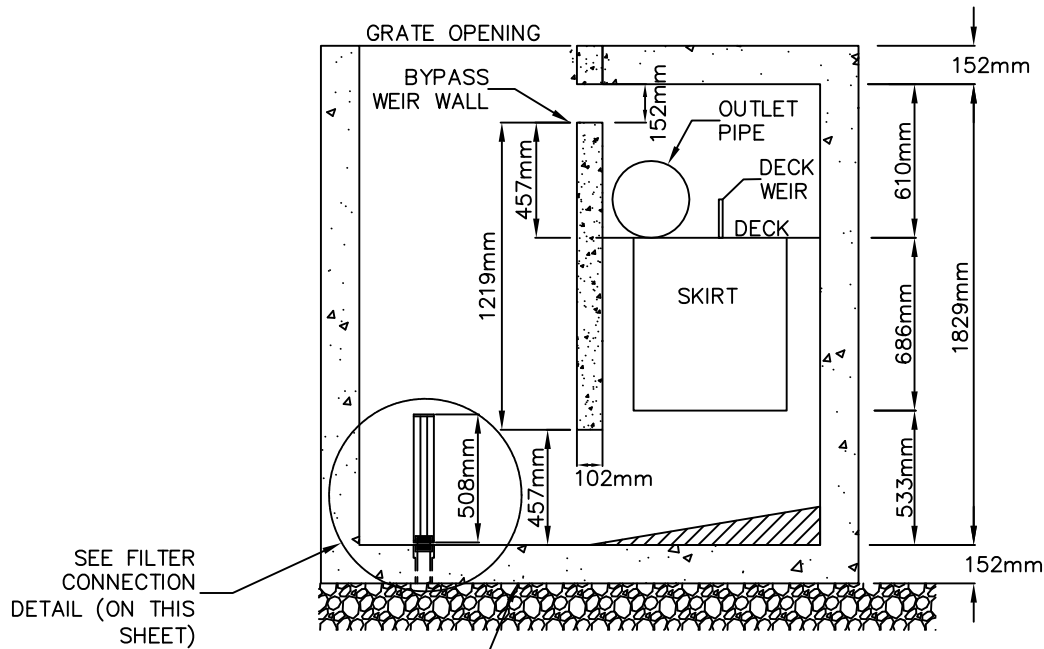

Section View A-A
SCALE: 1:30

WOVEN SEPARATION GEOTEXTILE MAY BE PLACED UNDER BASE & FOUNDATION DRAIN ROCK IN ACCORDANCE WITH SITE DESIGN ENGINEER.

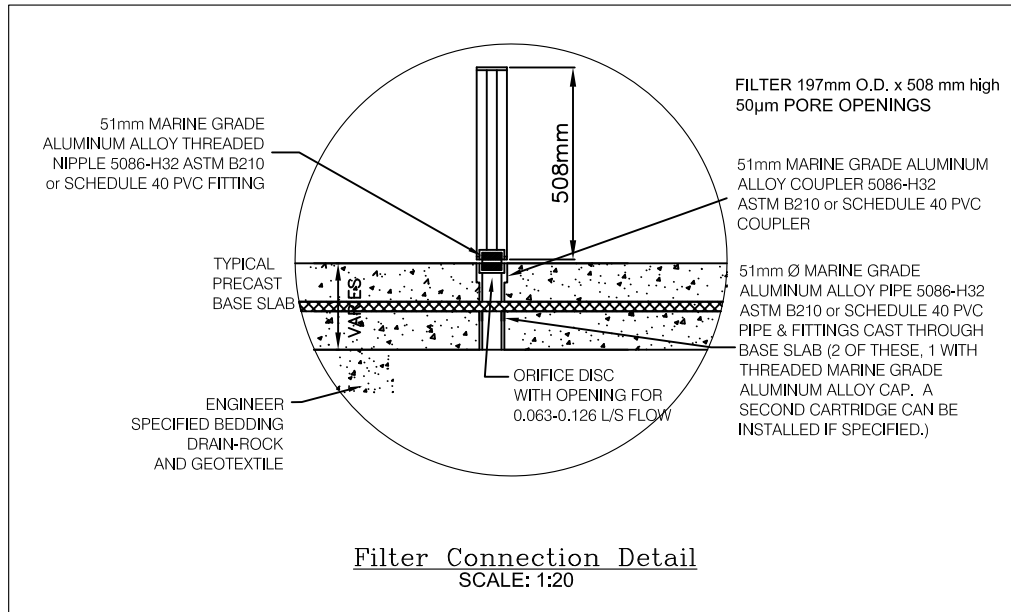

Filter Connection Detail
SCALE: 1:20

JELLYFISH CATCH BASIN - WITH SUMP DRAIN PRECAST CONCRETE WQ TREATMENT FILTER	SCALE: AS SHOWN				SI UNITS		 IMBRIUM SYSTEMS www.imbriumsistemas.com 1-800-565-4801	
							FILE: Jellyfish Catch Basin-w/SumpDrain-SI Units.dwg	
							DRAWN BY: LML	
	1	2011	01	14	LML	BG	Revised Wall; added sloped floor	DATE: FEB. 2011
REV	Y	M	D	DRN	CHK	DESCRIPTION	REV.:	